
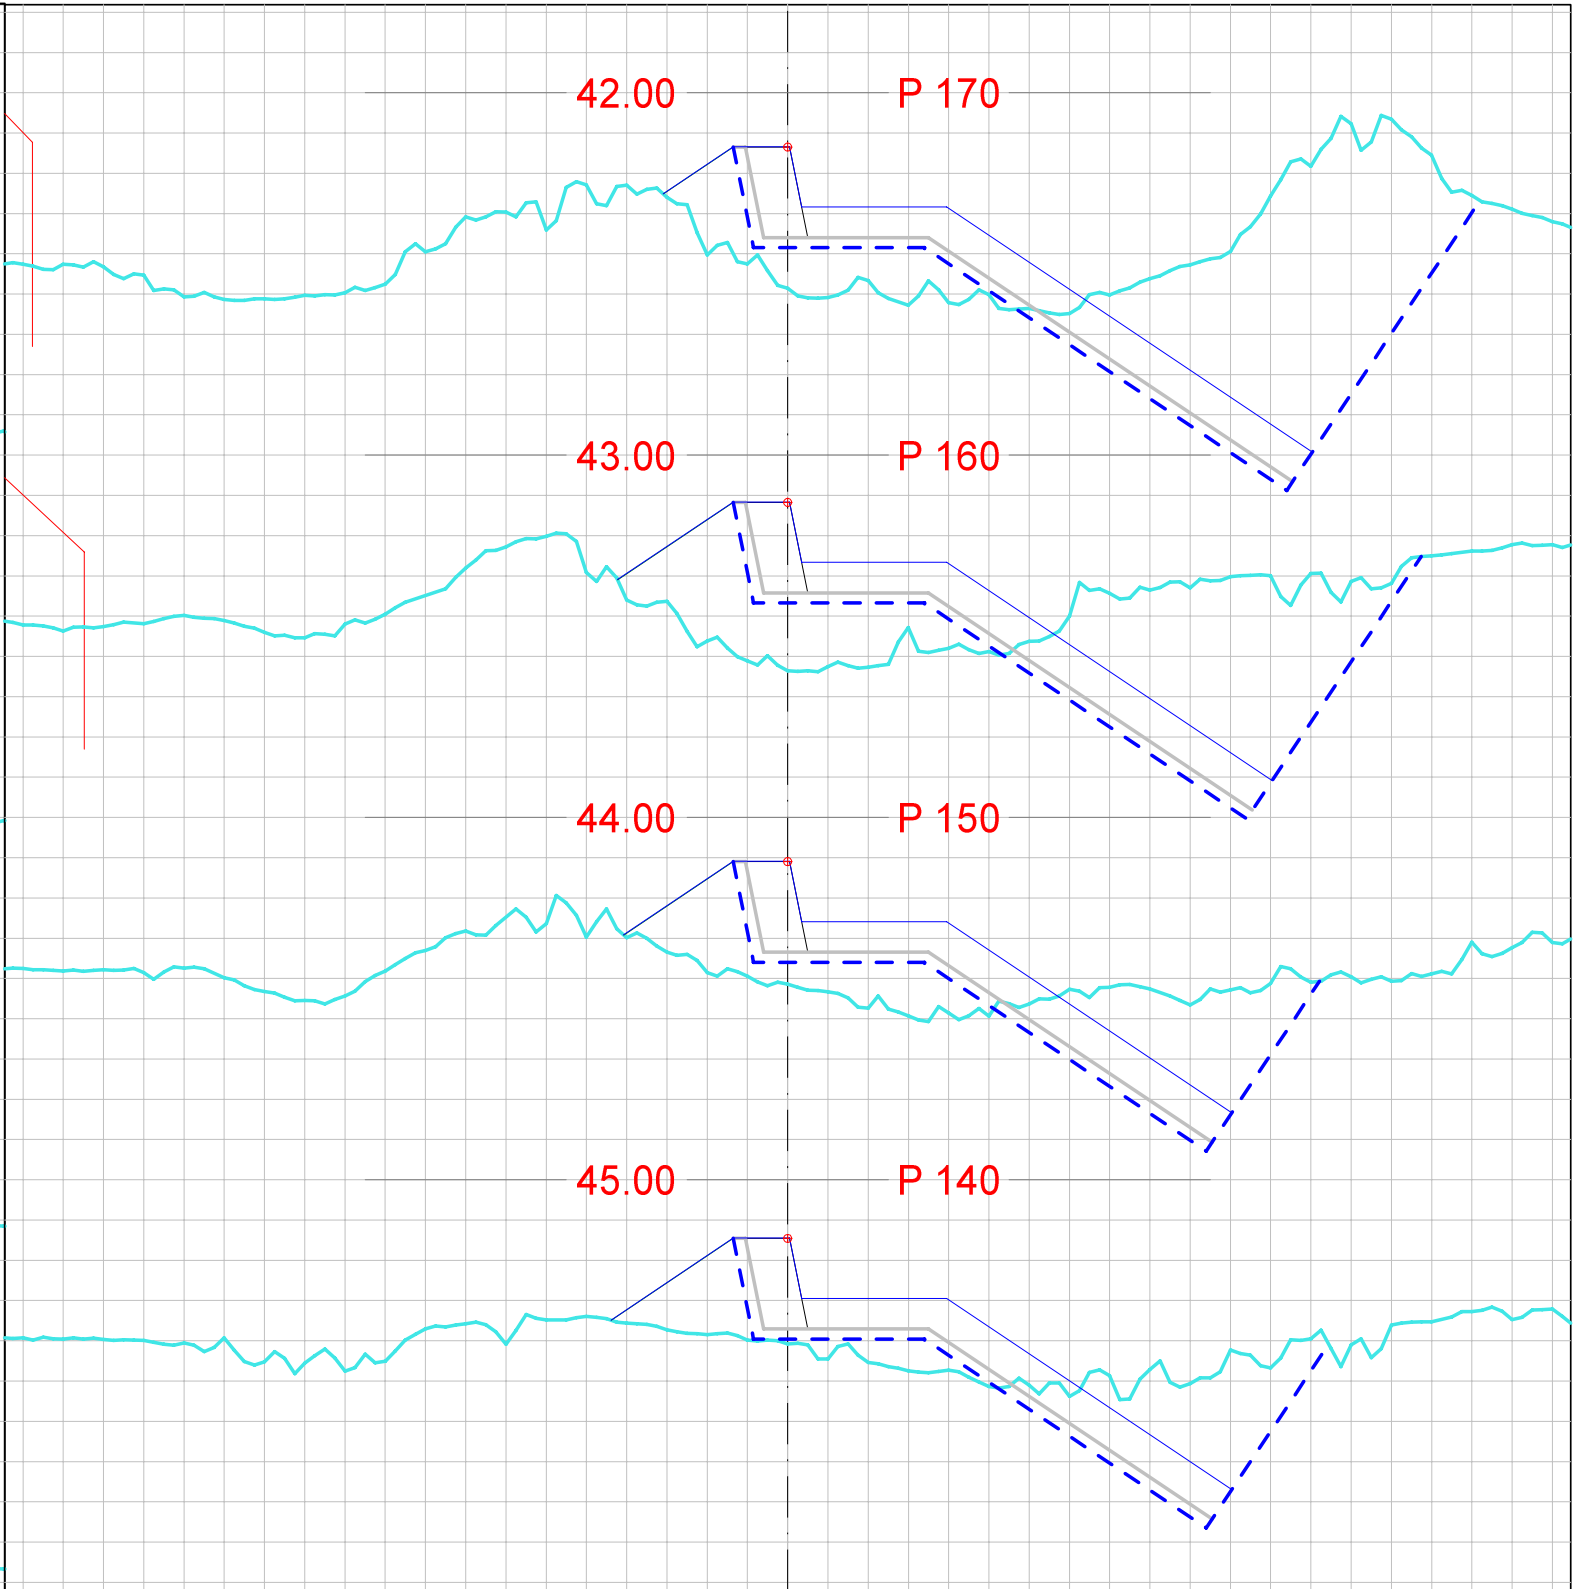


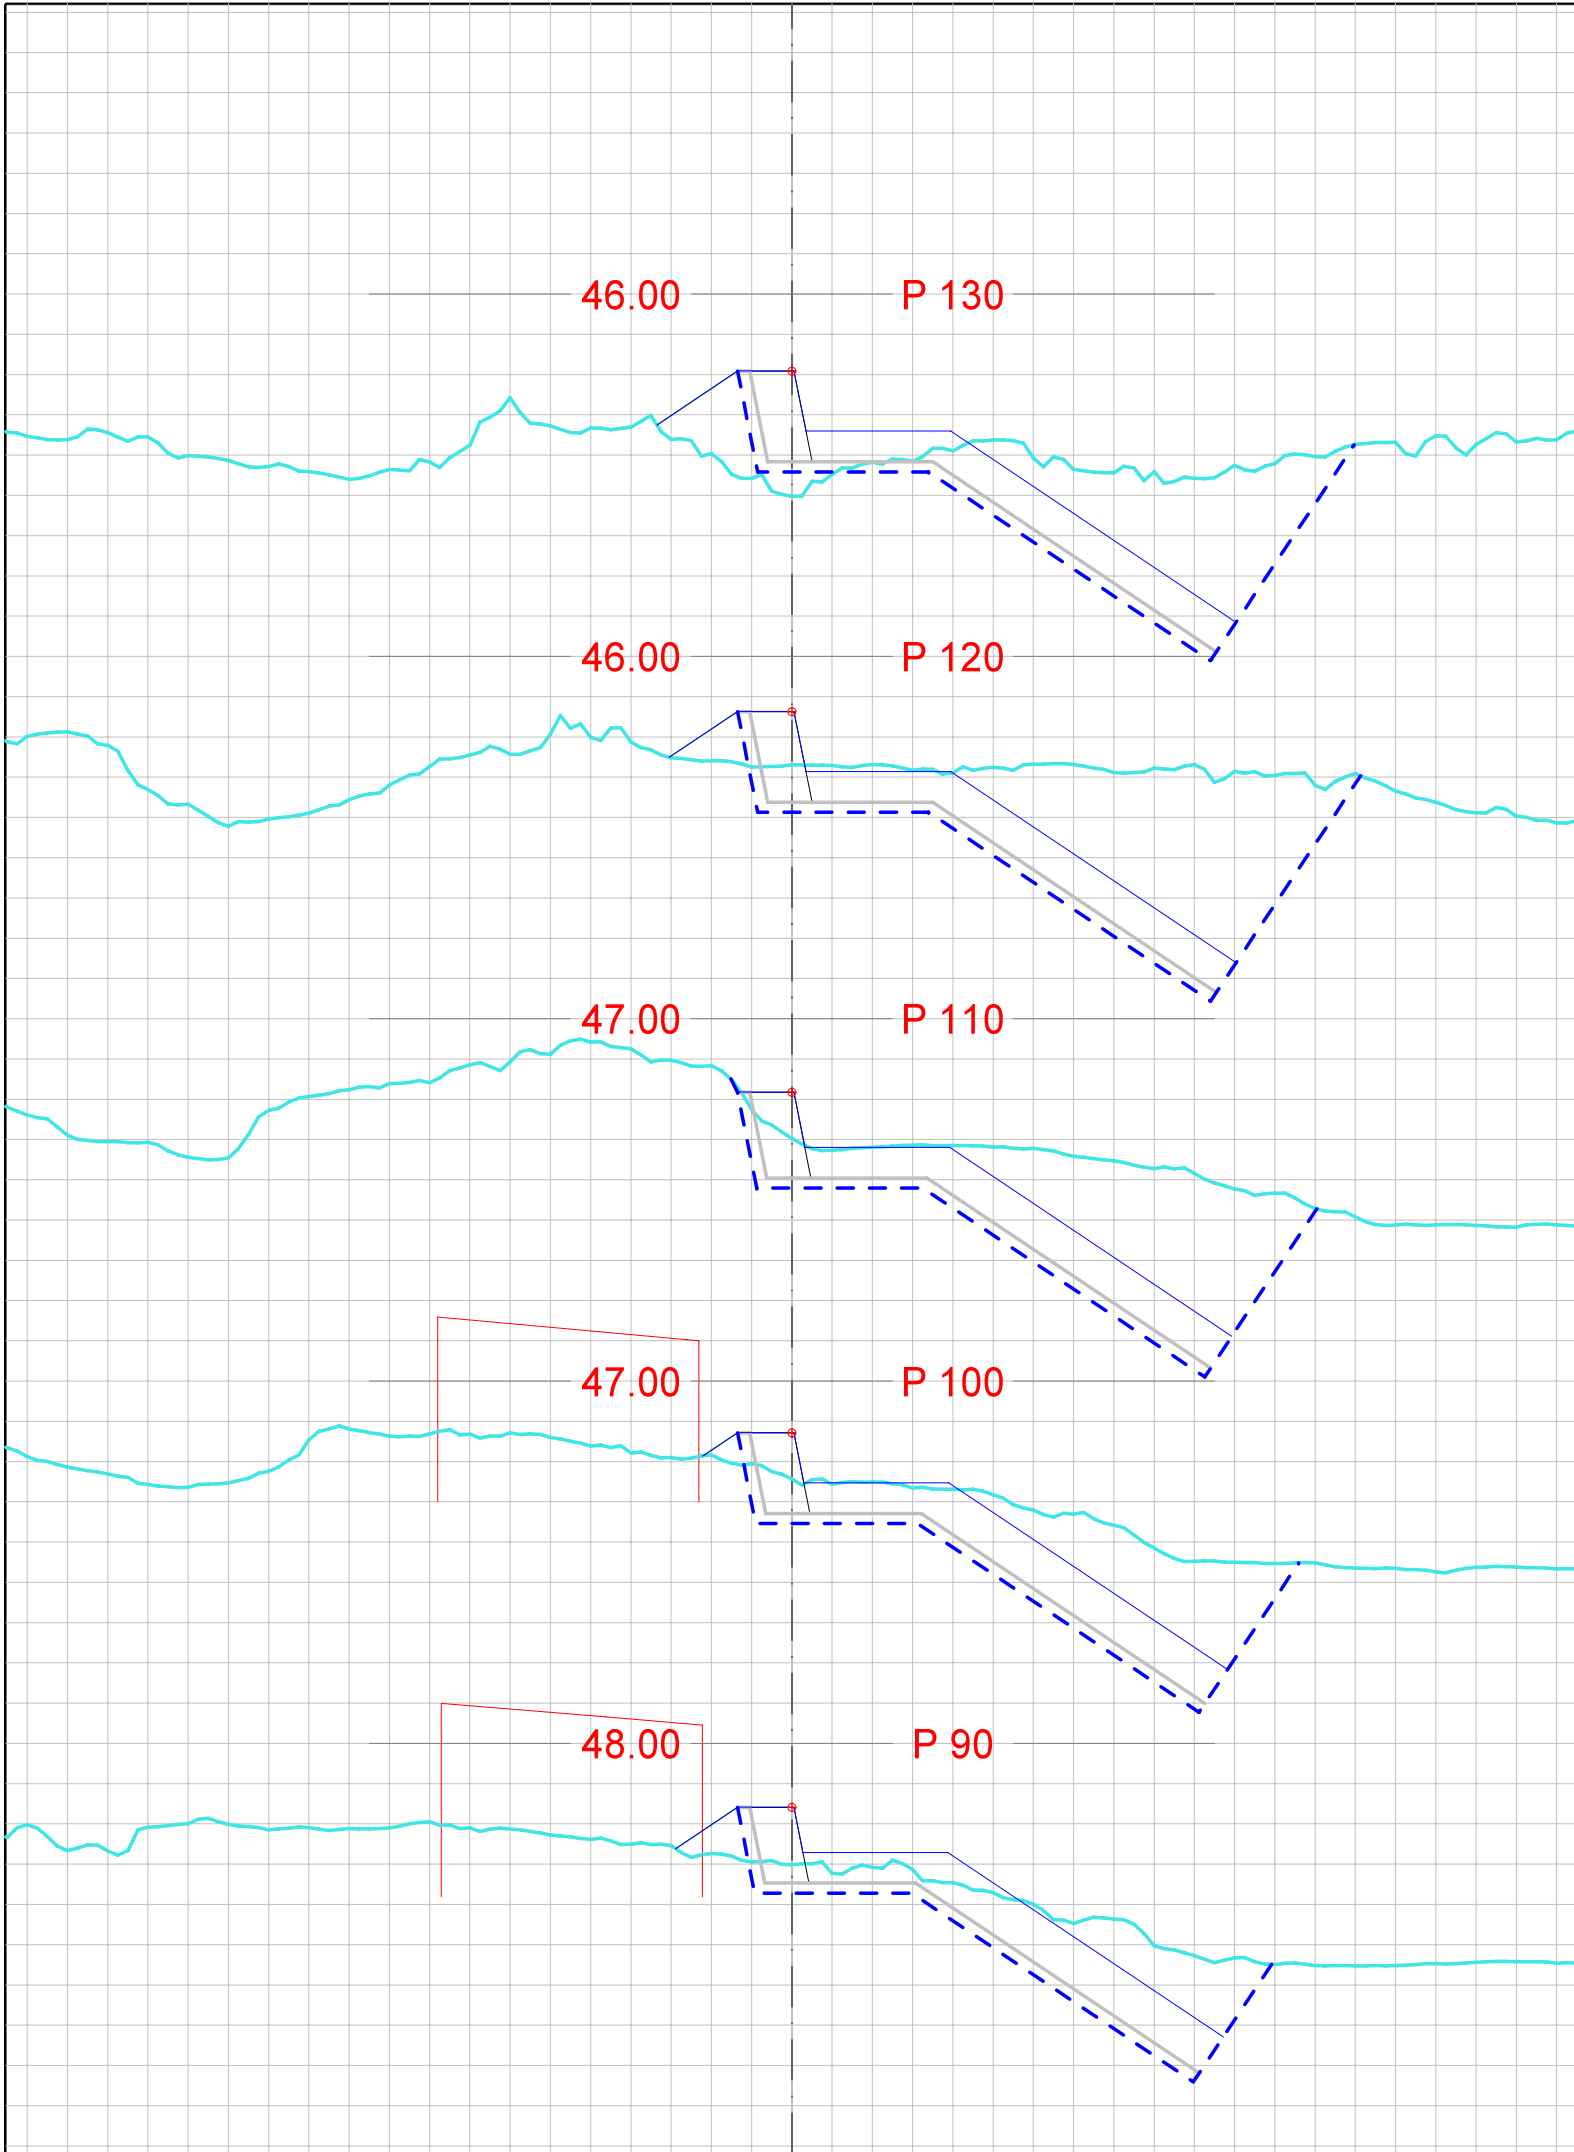

Hastetiltak Opo					
NVE region Vest					
Postboks 53					
Dato	Konstr./tegnet	Godkjent	Målestokk		
29.01.2016	hrok		1:200		
Tverrprofiler Parsell 1_del 1. Profil 90-170.				Erstatning for:	Erstattet av:
				903	
Henvisning:		Beregning:		Hastetiltak_Odda	