


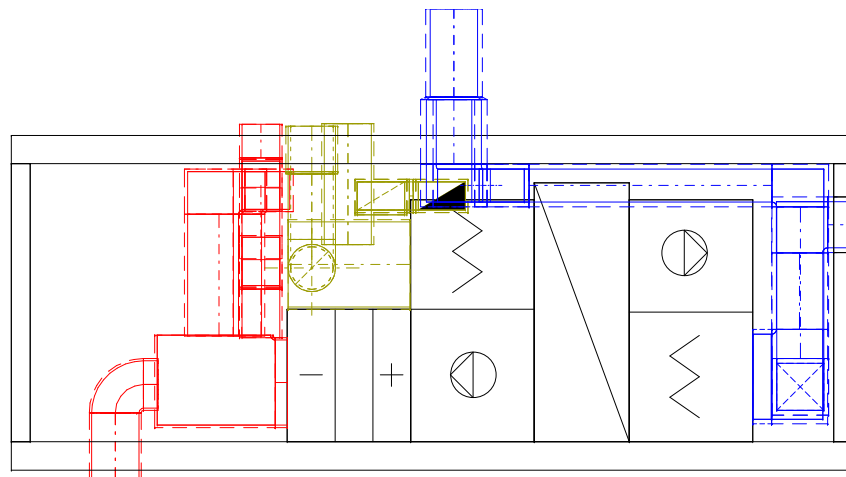

SNITT A-A

Oslo S - Anbudstegning
 Teknisk rom
 Målestokk: 1:50
 Dato: 7.7.2017
 Tegnet: TP